

The Drawings, Specifications and other documents prepared by the Architect for this project are instruments of the Architect's service for use solely with respect to this project and the Architect shall be deemed the author of statutory and other reserved rights, including copyright. The owner shall be permitted to retain copies, including reproducible copies, of the Architect's drawings, Specifications and other documents shall not be used by the Owner or others on other projects, for additions to this Project or for completion of this Project by others, unless the Architect agrees in writing and with reasonable compensation to the Architect.

Submission or distribution of documents to meet official regulatory requirements or for similar purposes in connection with the Project is not to be construed as publication in derogation of the Architect's reserved rights.

These drawings may not be reproduced by any means without the express written consent of the architect.

EACH CONTRACTOR SHALL THOROUGHLY EXAMINE AND BECOME FAMILIAR WITH ALL CONTRACT DOCUMENTS FOR THE PROJECT AND NOT LIMIT THEIR WORK TO DRAWINGS REFERENCED FOR INDIVIDUAL TRADES.

© Copyright 2016  
 BUSINESS PROPRIETARY INFORMATION



**LESSNER FIRST FLOOR ADDITION & FIRST FLOOR & LOWER LEVEL REHABILITATION**  
 Lessner Building  
 Elizabeth Campus

12 West Jersey Street  
 Elizabeth, NJ 07202  
 THE MUSIAL GROUP ARCHITECTURE

191 Mill Lane  
 Mountainside, NJ 07092  
 t. 908.232.2860  
 f. 908.232.2845  
 e. studio@themusialgroup.com


March 2016

Revision Number	Revision Description	Revision Date
△	ADDENDUM # 1	04/05/2016
△	ADDENDUM # 2	04/11/2016
△	REVISIONS	10/28/2016

Scale:  
 Drawn by: AJS  
 Checked by: JAK


**108813**  
 Mechanical Room No.1  
 Enlarged Lower Level Plan

**M401**

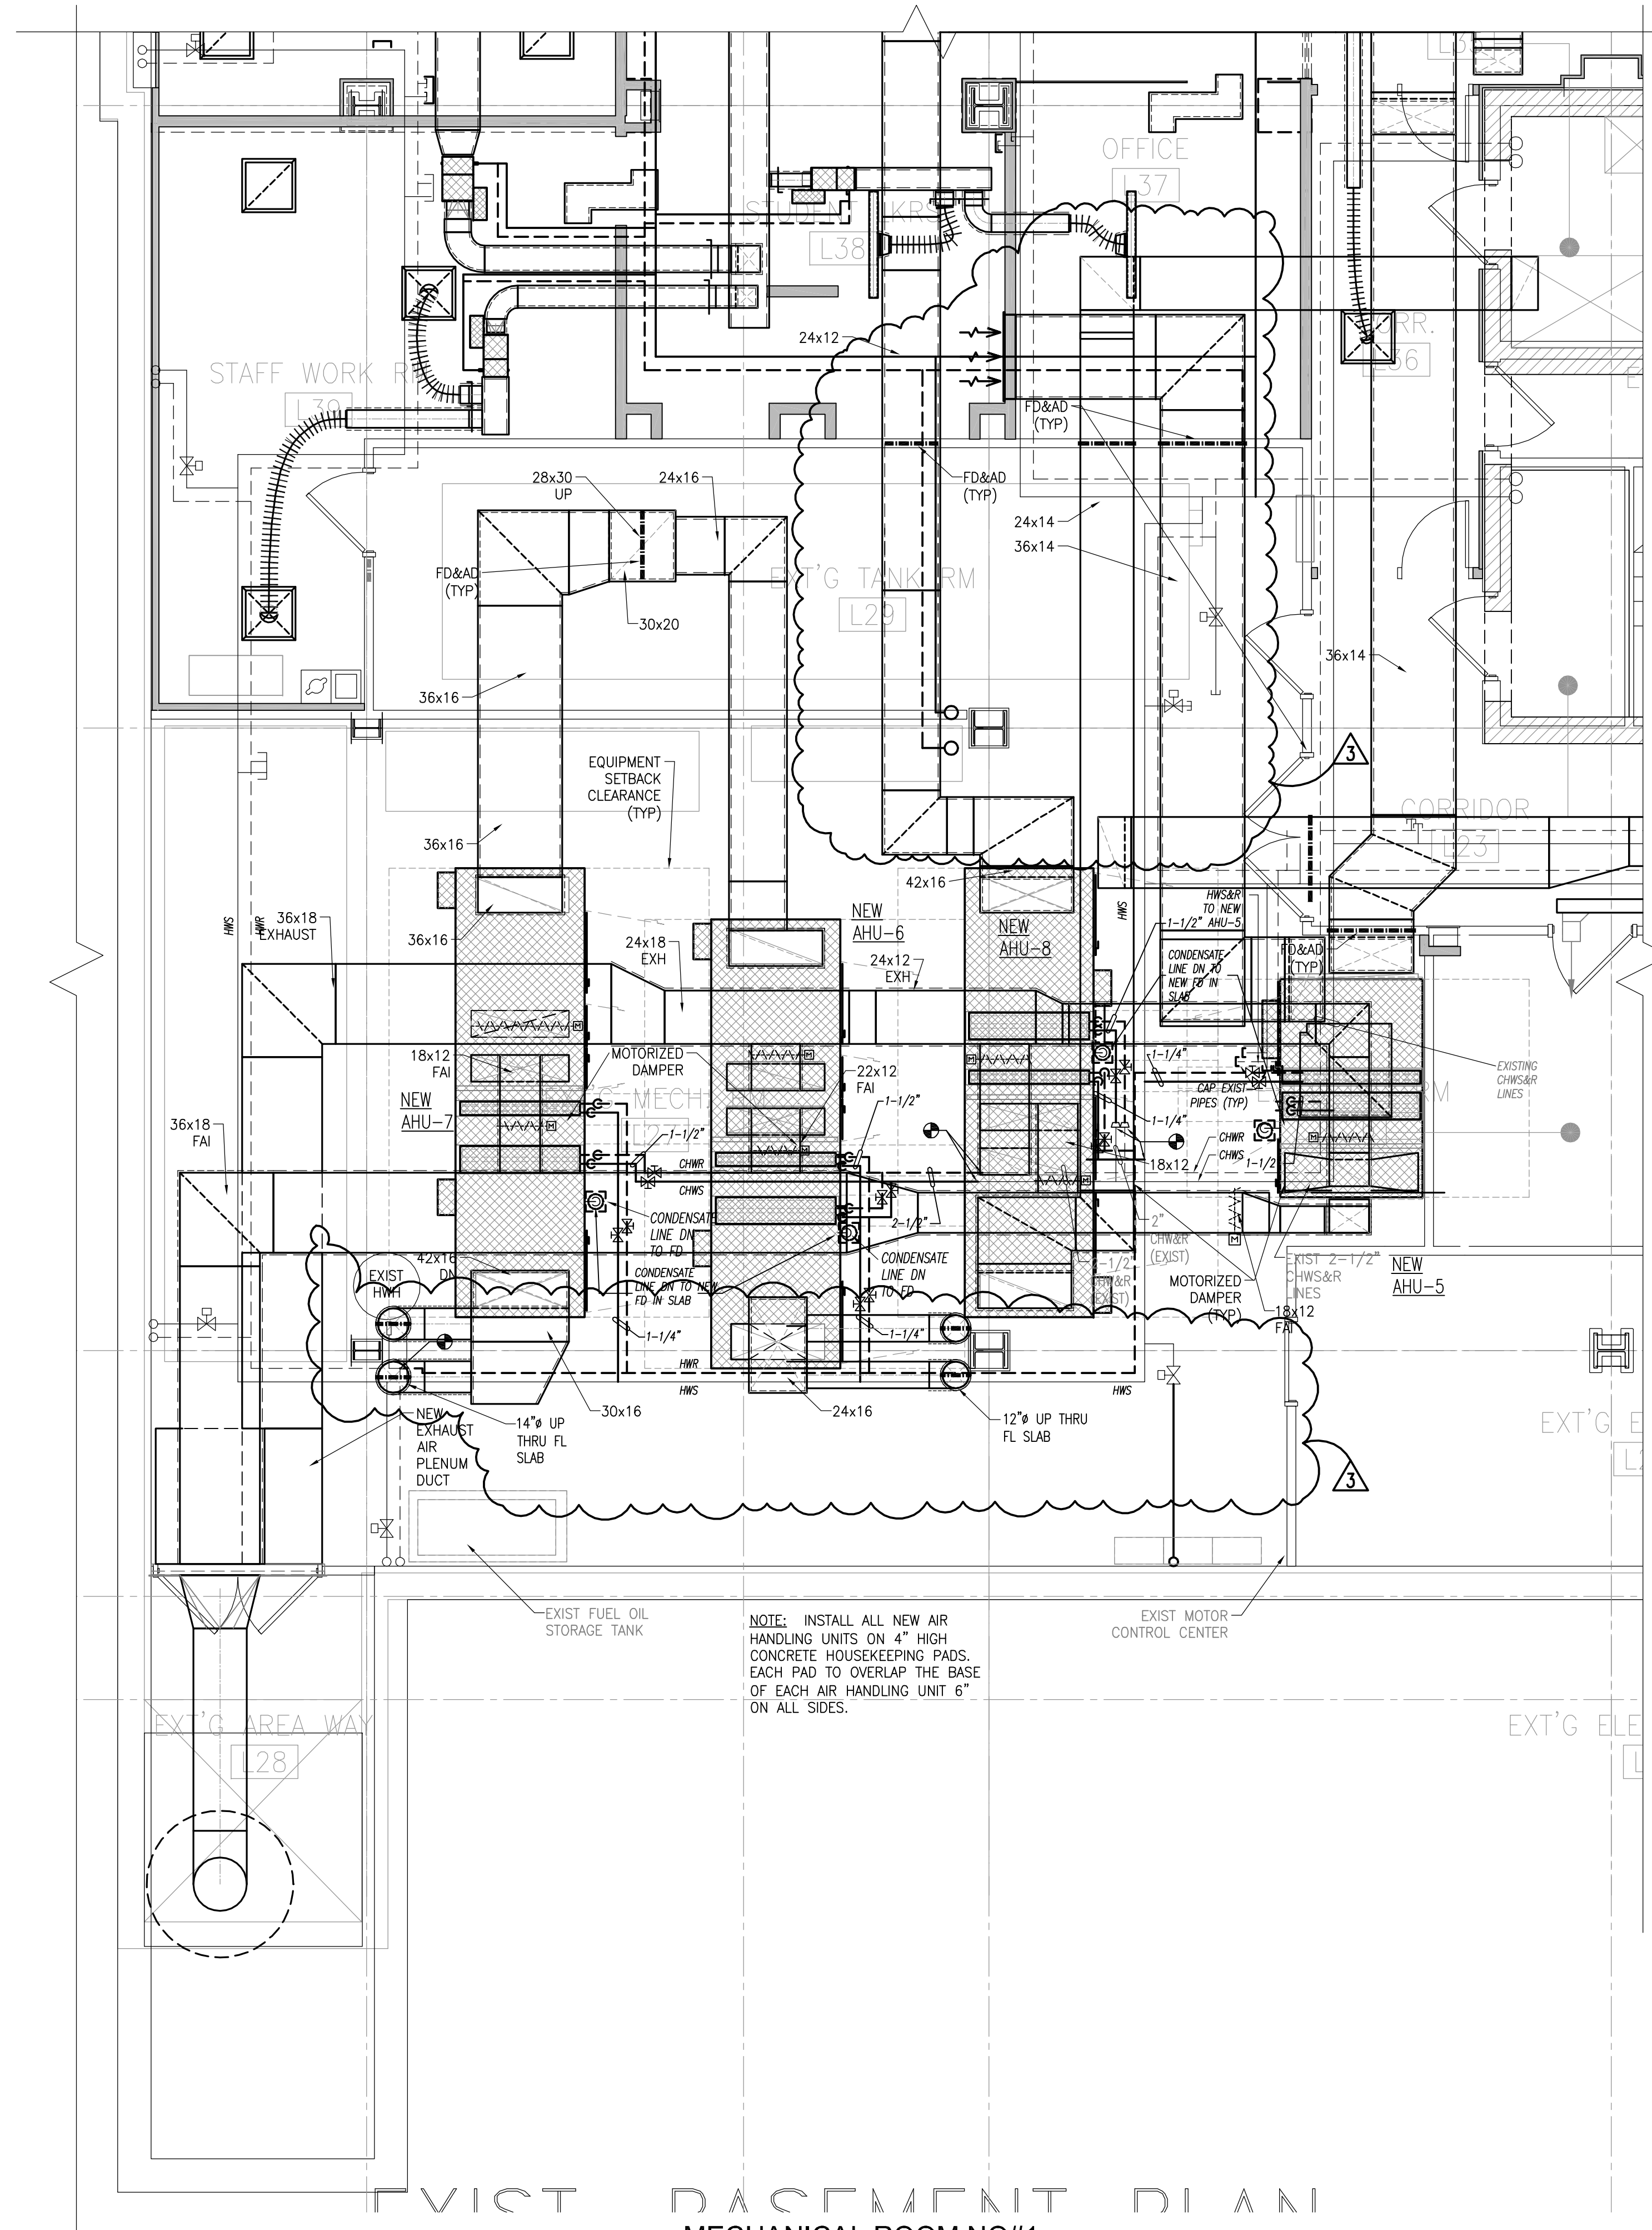

NOTE: INSTALL ALL NEW AIR HANDLING UNITS ON 4" HIGH CONCRETE HOUSEKEEPING PADS. EACH PAD TO OVERLAP THE BASE OF EACH AIR HANDLING UNIT 6" ON ALL SIDES.

**MECHANICAL ROOM NO#1**  
**ENLARGED LOWER LEVEL PLAN**  
 SCALE: 1/4" = 1'-0"

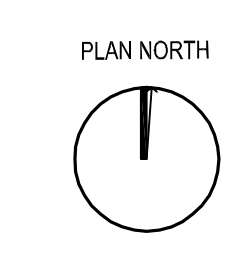

ORIGINAL  
 IF IT IS RED IT IS AN ORIGINAL

P:\1109-109\108813 UC College 1st Fl Lessner Building - DOCUMENT SET\108813-14101-40-mech-rlent.dwg, H401, 10/28/2016 10:05:08 AM