



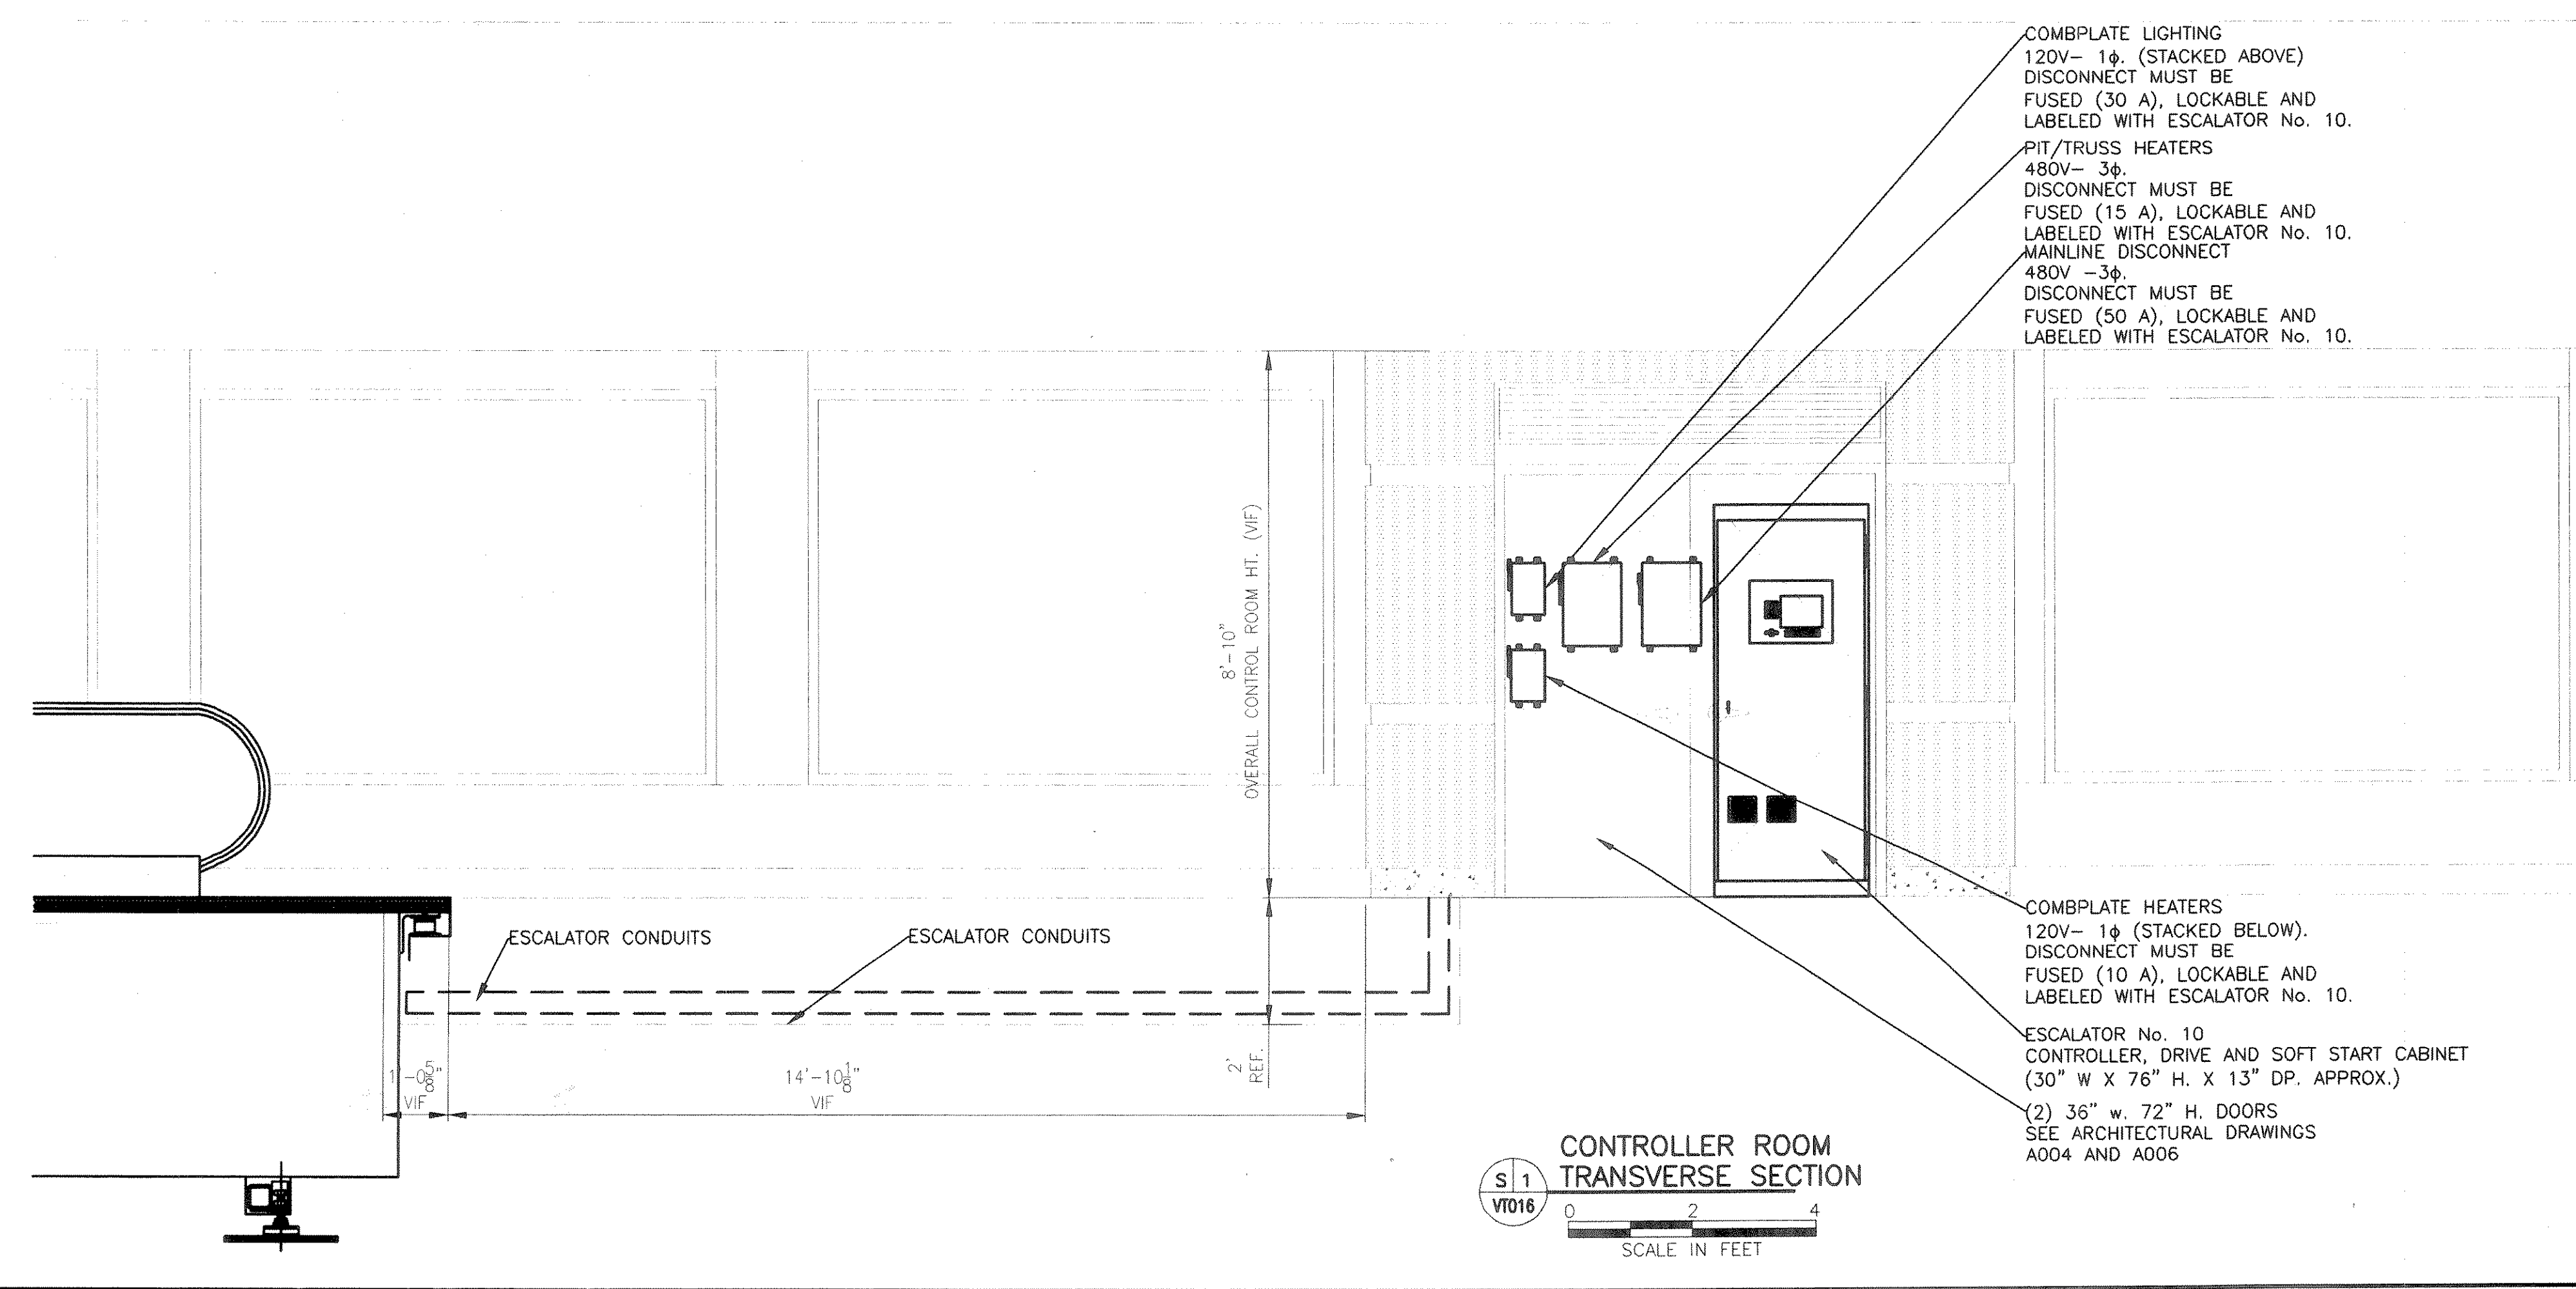

GANNETT FLEMING, P.C.
ENGINEERS AND ARCHITECTS

JOHN D. PURDY
N.J. Professional Engineer # 2466E03967100

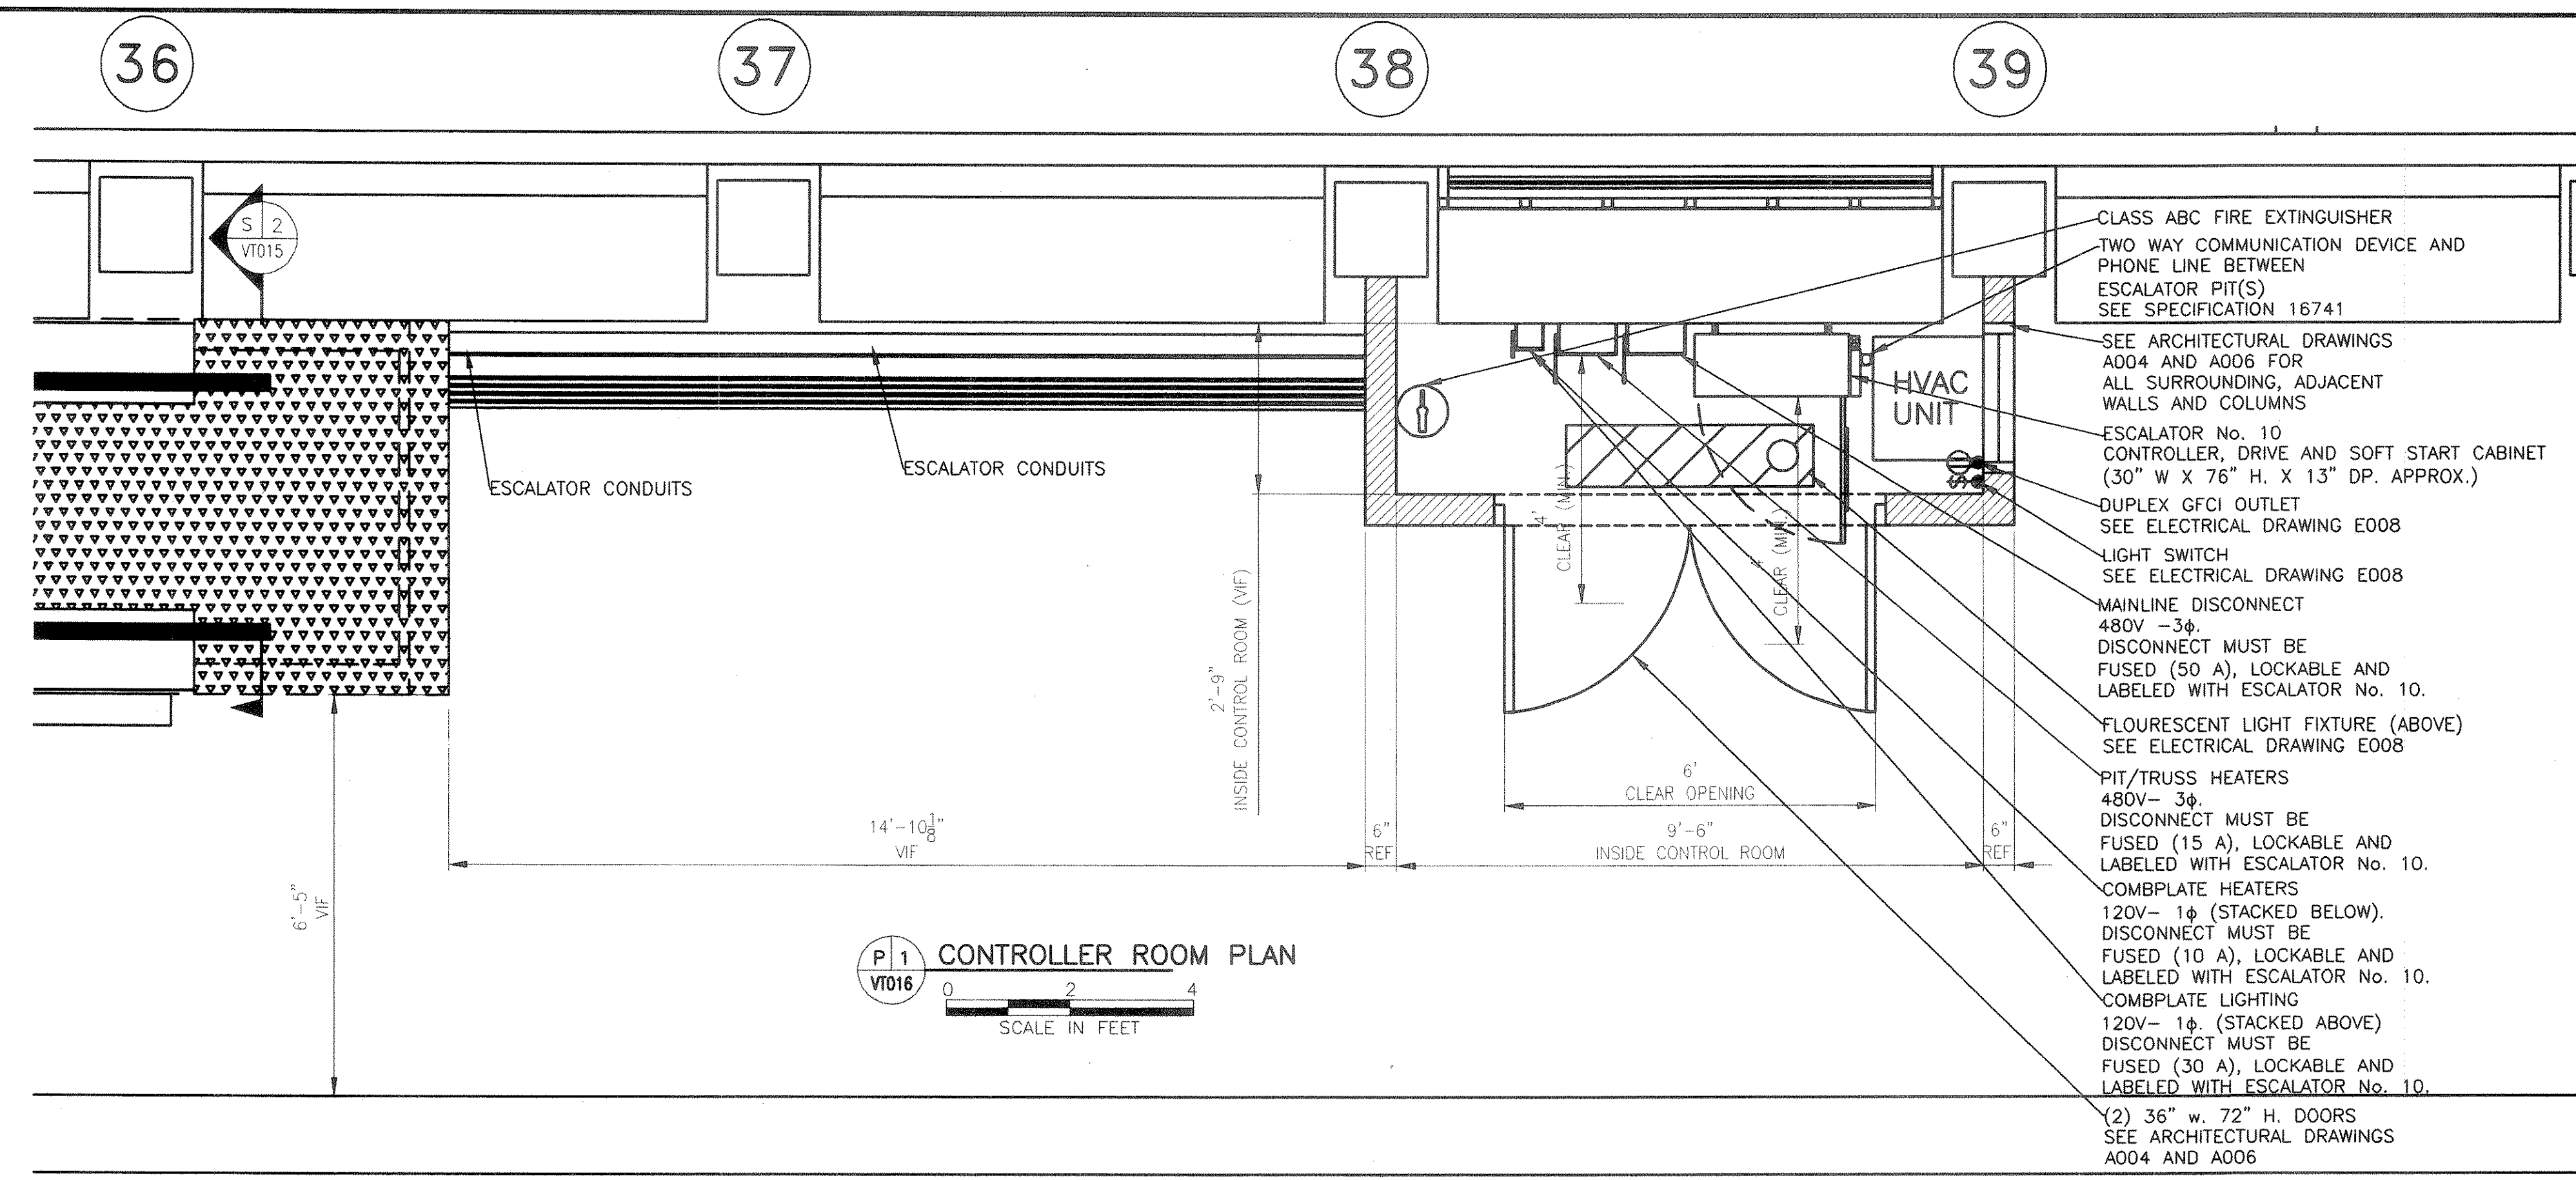

No.	Date	Revision	Approved

ENGINEERING DEPARTMENT

JOURNAL SQUARE TRANSPORTATION CENTER

MECHANICAL

Title

BUS TERMINAL ESCALATOR REPLACEMENT

ESCALATOR No. 10 ENLARGED CONTROLLER ROOM PLAN AND SECTION

This drawing subject to conditions in contract. All inventions, ideas, designs and methods herein are reserved to Port Authority and may not be used without its written consent.

All recipients of Contract documents, including bidders and those who do not bid and their prospective subcontractors and suppliers who may receive all or a part of the Contract documents or copies thereof, shall make every effort to ensure the secure and appropriate disposal of the Contract documents to prevent further disclosure of the information contained in the documents. Secure and appropriate disposal includes methods of document destruction such as shredding or arrangements with release vendors that ensure that third persons will not have access to the documents' contents either before, during, or after disposal. Documents may also be returned for disposal purposes to the Contract Desk on the 3rd Floor, 3 Gateway Center, Newark, NJ 07102 or the office of the Director of Procurement, One Madison Avenue, 7th Floor, New York, NY 10010.

S. STEINER S. STEINER S. FITZGERALD
Designed by Drawn by Checked by

Date 11/17/2008

Contract Number PAT-214.004

Drawing Number VT016
PD# 07957000