




PORT AUTHORITY
TRANS-HUDSON CORPORATION


GANNETT FLEMING, P.C.
ENGINEERS AND ARCHITECTS

John D. Purdy
JOHN D. PURDY

N.J. Professional Engineer # 246GE03967100

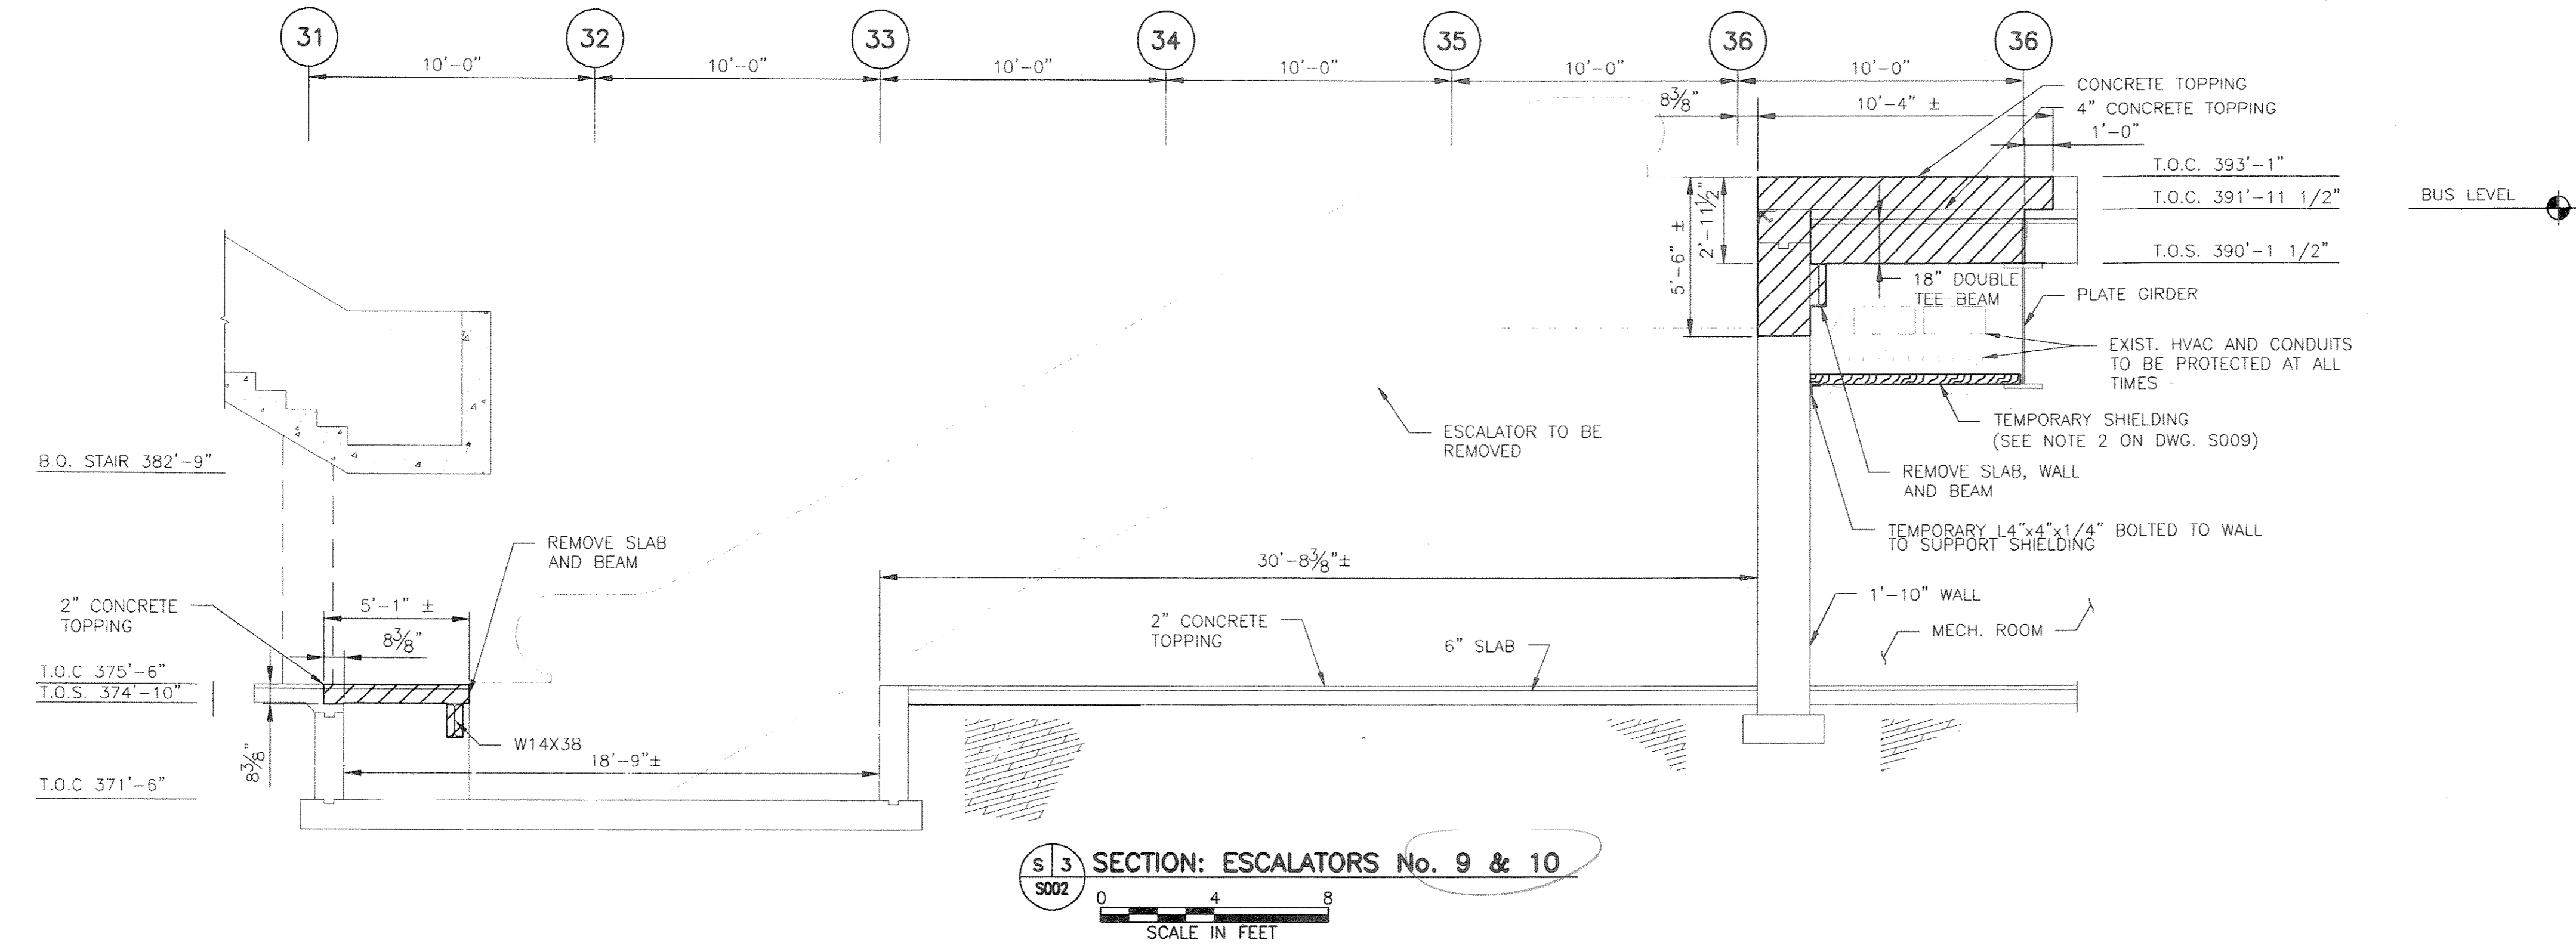

S 3 SECTION: ESCALATORS No. 9 & 10
S002
SCALE IN FEET

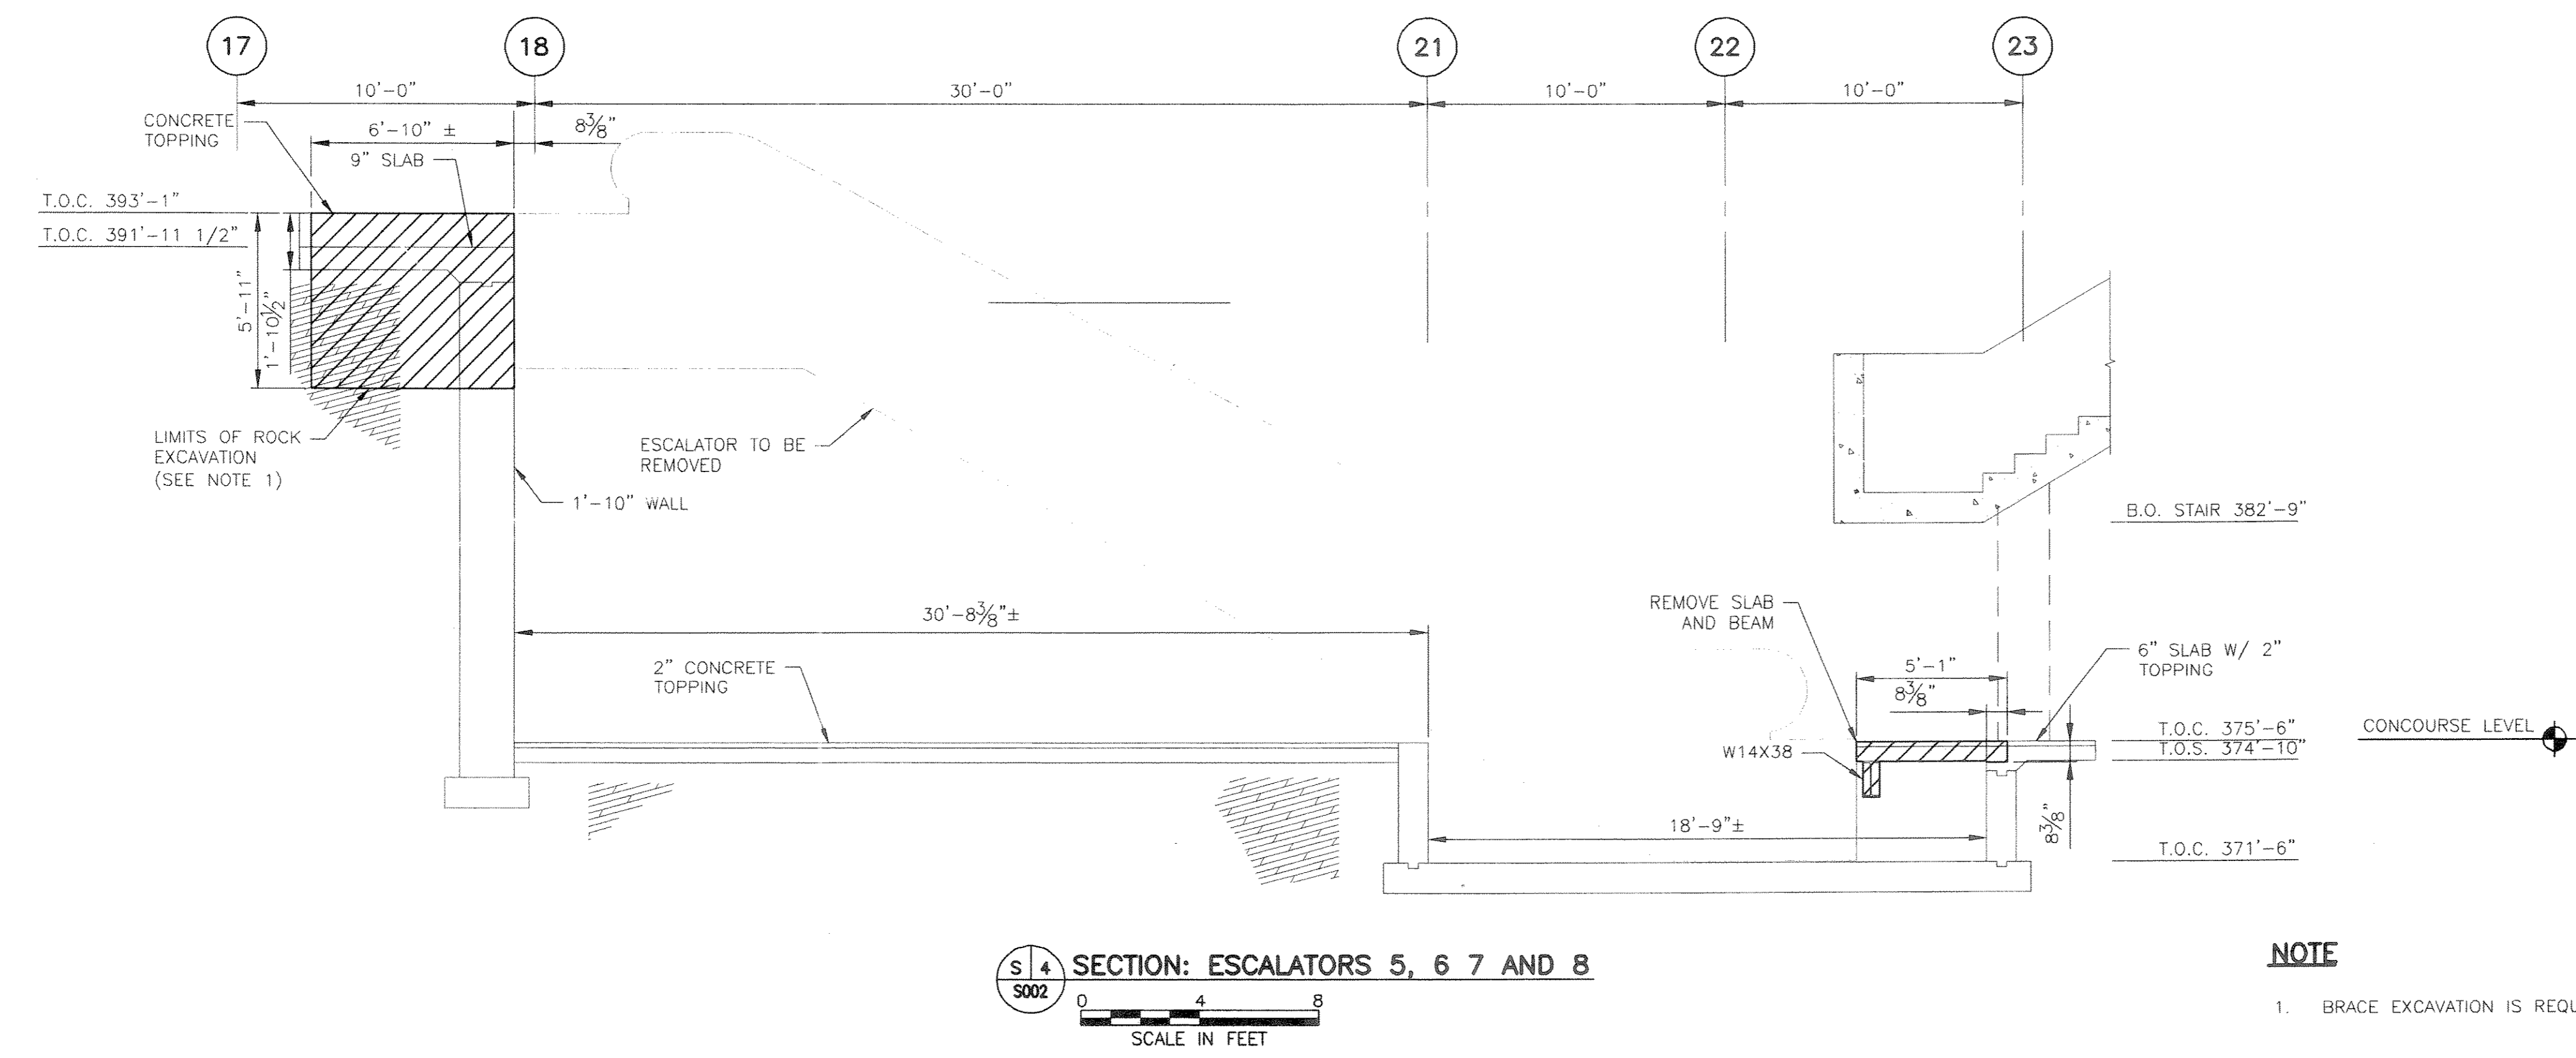

S 4 SECTION: ESCALATORS 5, 6 7 AND 8
S002
SCALE IN FEET

NOTE
1. BRACE EXCAVATION IS REQUIRED (SEE SPEC.02221).

No.	Date	Revision	Approved
ENGINEERING DEPARTMENT			
JOURNAL SQUARE TRANSPORTATION CENTER			

STRUCTURAL
Title
BUS TERMINAL ESCALATOR REPLACEMENT
REMOVAL SECTIONS - II

This drawing subject to conditions in contract. All inventions, ideas, designs and methods herein are reserved to Port Authority and may not be used without its written consent.
All recipients of Contract documents, including bidders and those who do not bid and their prospective subcontractors and suppliers who may receive all or a part of the Contract documents or copies thereof, shall make every effort to ensure the secure and appropriate disposal of the Contract documents to prevent further disclosure of the information contained in the documents. Secure and appropriate disposal includes methods of document destruction such as shredding or arrangements with refuse handlers that ensure that third persons will not have access to the documents' contents either before, during, or after disposal. Documents may also be returned for disposal purposes to the Contract Desk on the 3rd Floor, 3 Gateway Center, Newark NJ 07102 or the office of the Director of Procurement, One Madison Avenue, 7th Floor, New York NY 10010.

J. Villa J. Villa R. Acory
Designed by Drawn by Checked by
Date 11/17/2008
Contract Number **PAT-214.004**
Drawing Number **S007**
PID# 07957000